




PROFIL EN LONG de la Voirie Projetée  
*Lotissement "Les Hauts de l'étang"*

Signatures des Déclarants :

Echelle en X : 1/500  
Echelle en Y : 1/200

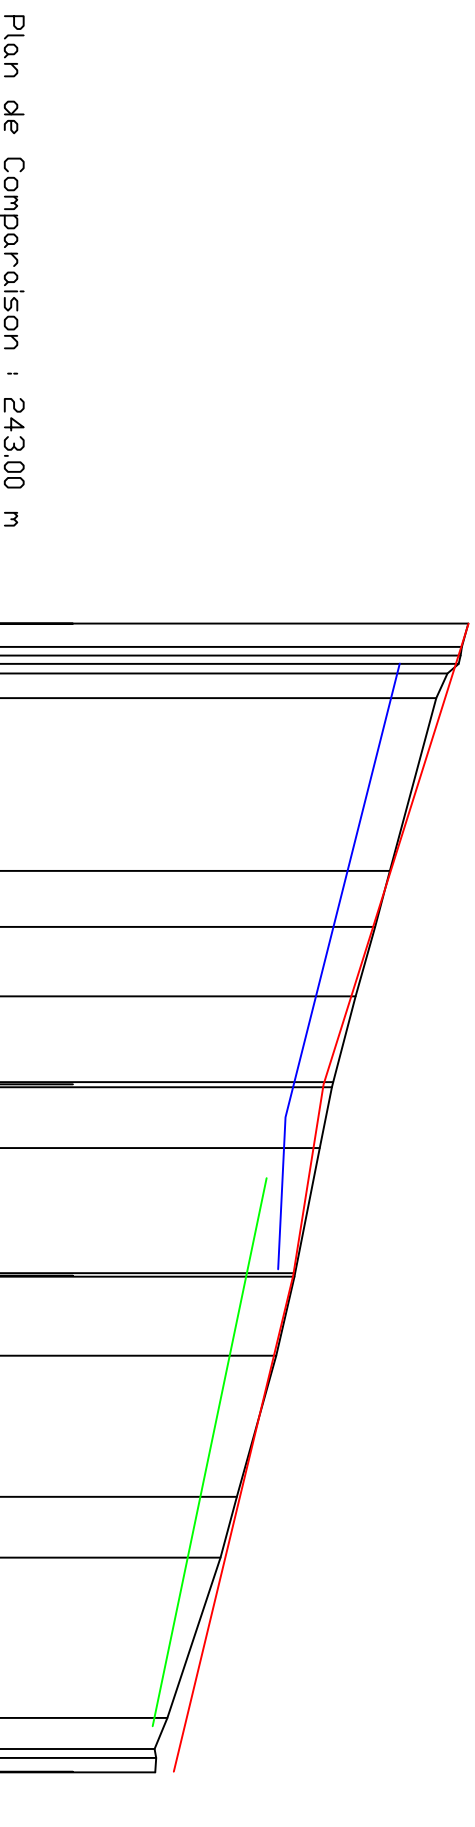

Plan de Comparaison : 243,00 m

Altitudes TN	255.41	252.44	251.50	250.83	250.35	248.88	247.16
Distances partielles TN	24.55	10.00	8.47	5.19	13.31	14.14	
Distances cumulées TN	0.00	24.55	34.56	43.03	48.22	61.53	75.67
Altitudes Projet	255.42	251.60	250.80	247.65			
Distances partielles Projet	30.36	12.59	32.68				
Distances cumulées Projet	0.00	30.36	42.95	75.63			
Pentes et rampes	PENTE L = 30.36 m P = -12.58 % PENTE L = 12.59 m P = -6.36 % PENTE L = 32.68 m P = -9.64 %						
Fe EU	250.10						
Distances partielles EU	36.11						
Pentes et rampes EU	PENTE L = 36.11 m P = -8.31 %						
Fe EP	253.61						
Distances partielles EP	29.91						
Pentes et rampes EP	PENTE L = 29.91 m P = -10.06 % PENTE L = 10.01 m P = -2.00 %						